


BIKEWAY ENTRANCE (TYPE 1)

LEGEND

Expansion joint (E.J) - - - - -

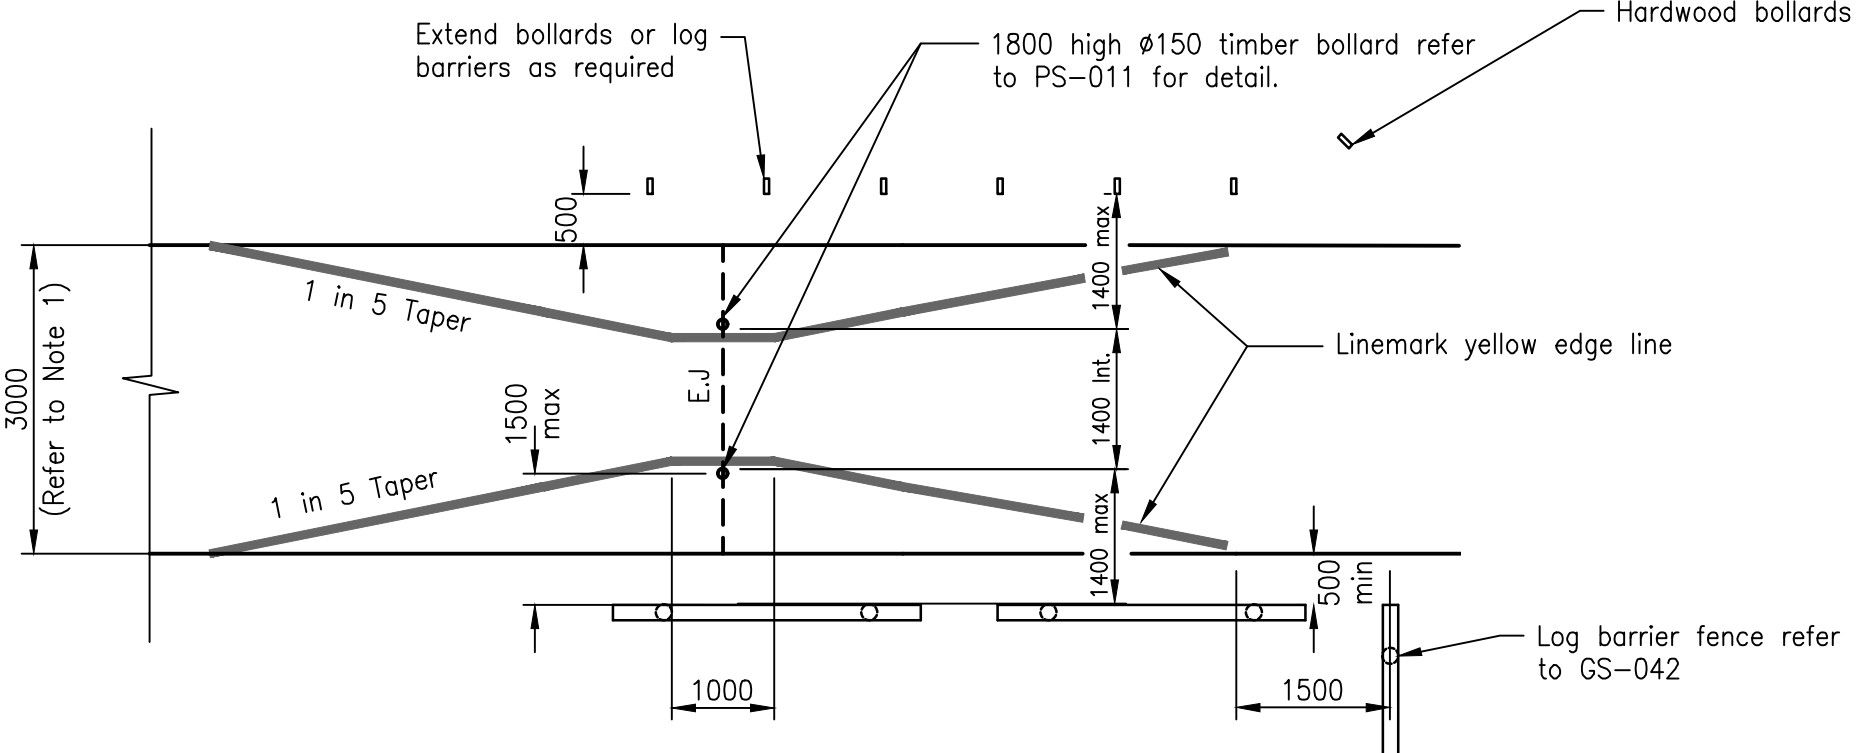


BIKEWAY ENTRANCE (TYPE 1- ALTERNATIVE TREATMENT)

NOTES:

1. Bikeway to have preferred width of 3000, width may vary.
2. Deflection rails not to be installed on curves.
3. Pavement markings to be installed in waterborne paint or other suitable material. Material to have Anti-Slip/Skid material applied to surface. Thermoplastic materials are not to be used.
4. Refer to RS-065 for concrete construction details.
5. Refer to PS-011 for Type 2 high volume.
6. Refer to PS-013 for bikeway slowdown control reverse curve
7. Refer PS-016 for bikeway furniture details.
8. Refer to MUTCD and Austroads Guide to Road Design Part 6A for Bikeway design and signage.
9. All dimensions are in millimetres unless shown otherwise.

These drawings have been developed in consultation between the participating Councils. BEFORE USE, the user shall confirm that the drawing has been adopted by the appropriate Council.

G	06/16	Review
F	06/14	Review
E	03/14	Amended Drawing Number
D	12/11	Drawing number changed from SEQ P-010 to PS-010
C	06/11	Review
B	06/10	Review
Rv.	DATE	REVISIONS
	11/09	ORIGINAL ISSUE

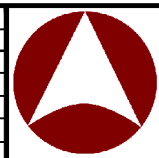

INSTITUTE OF PUBLIC WORKS ENGINEERING AUSTRALASIA
STANDARD DRAWINGS

BIKEWAY ENTRANCE CONTROL
TYPE 1 - LOW VOLUME

PS-010

G
F
E
D
C
B
Rv.