


**DRAFT
ISSUE**
10 May 2013

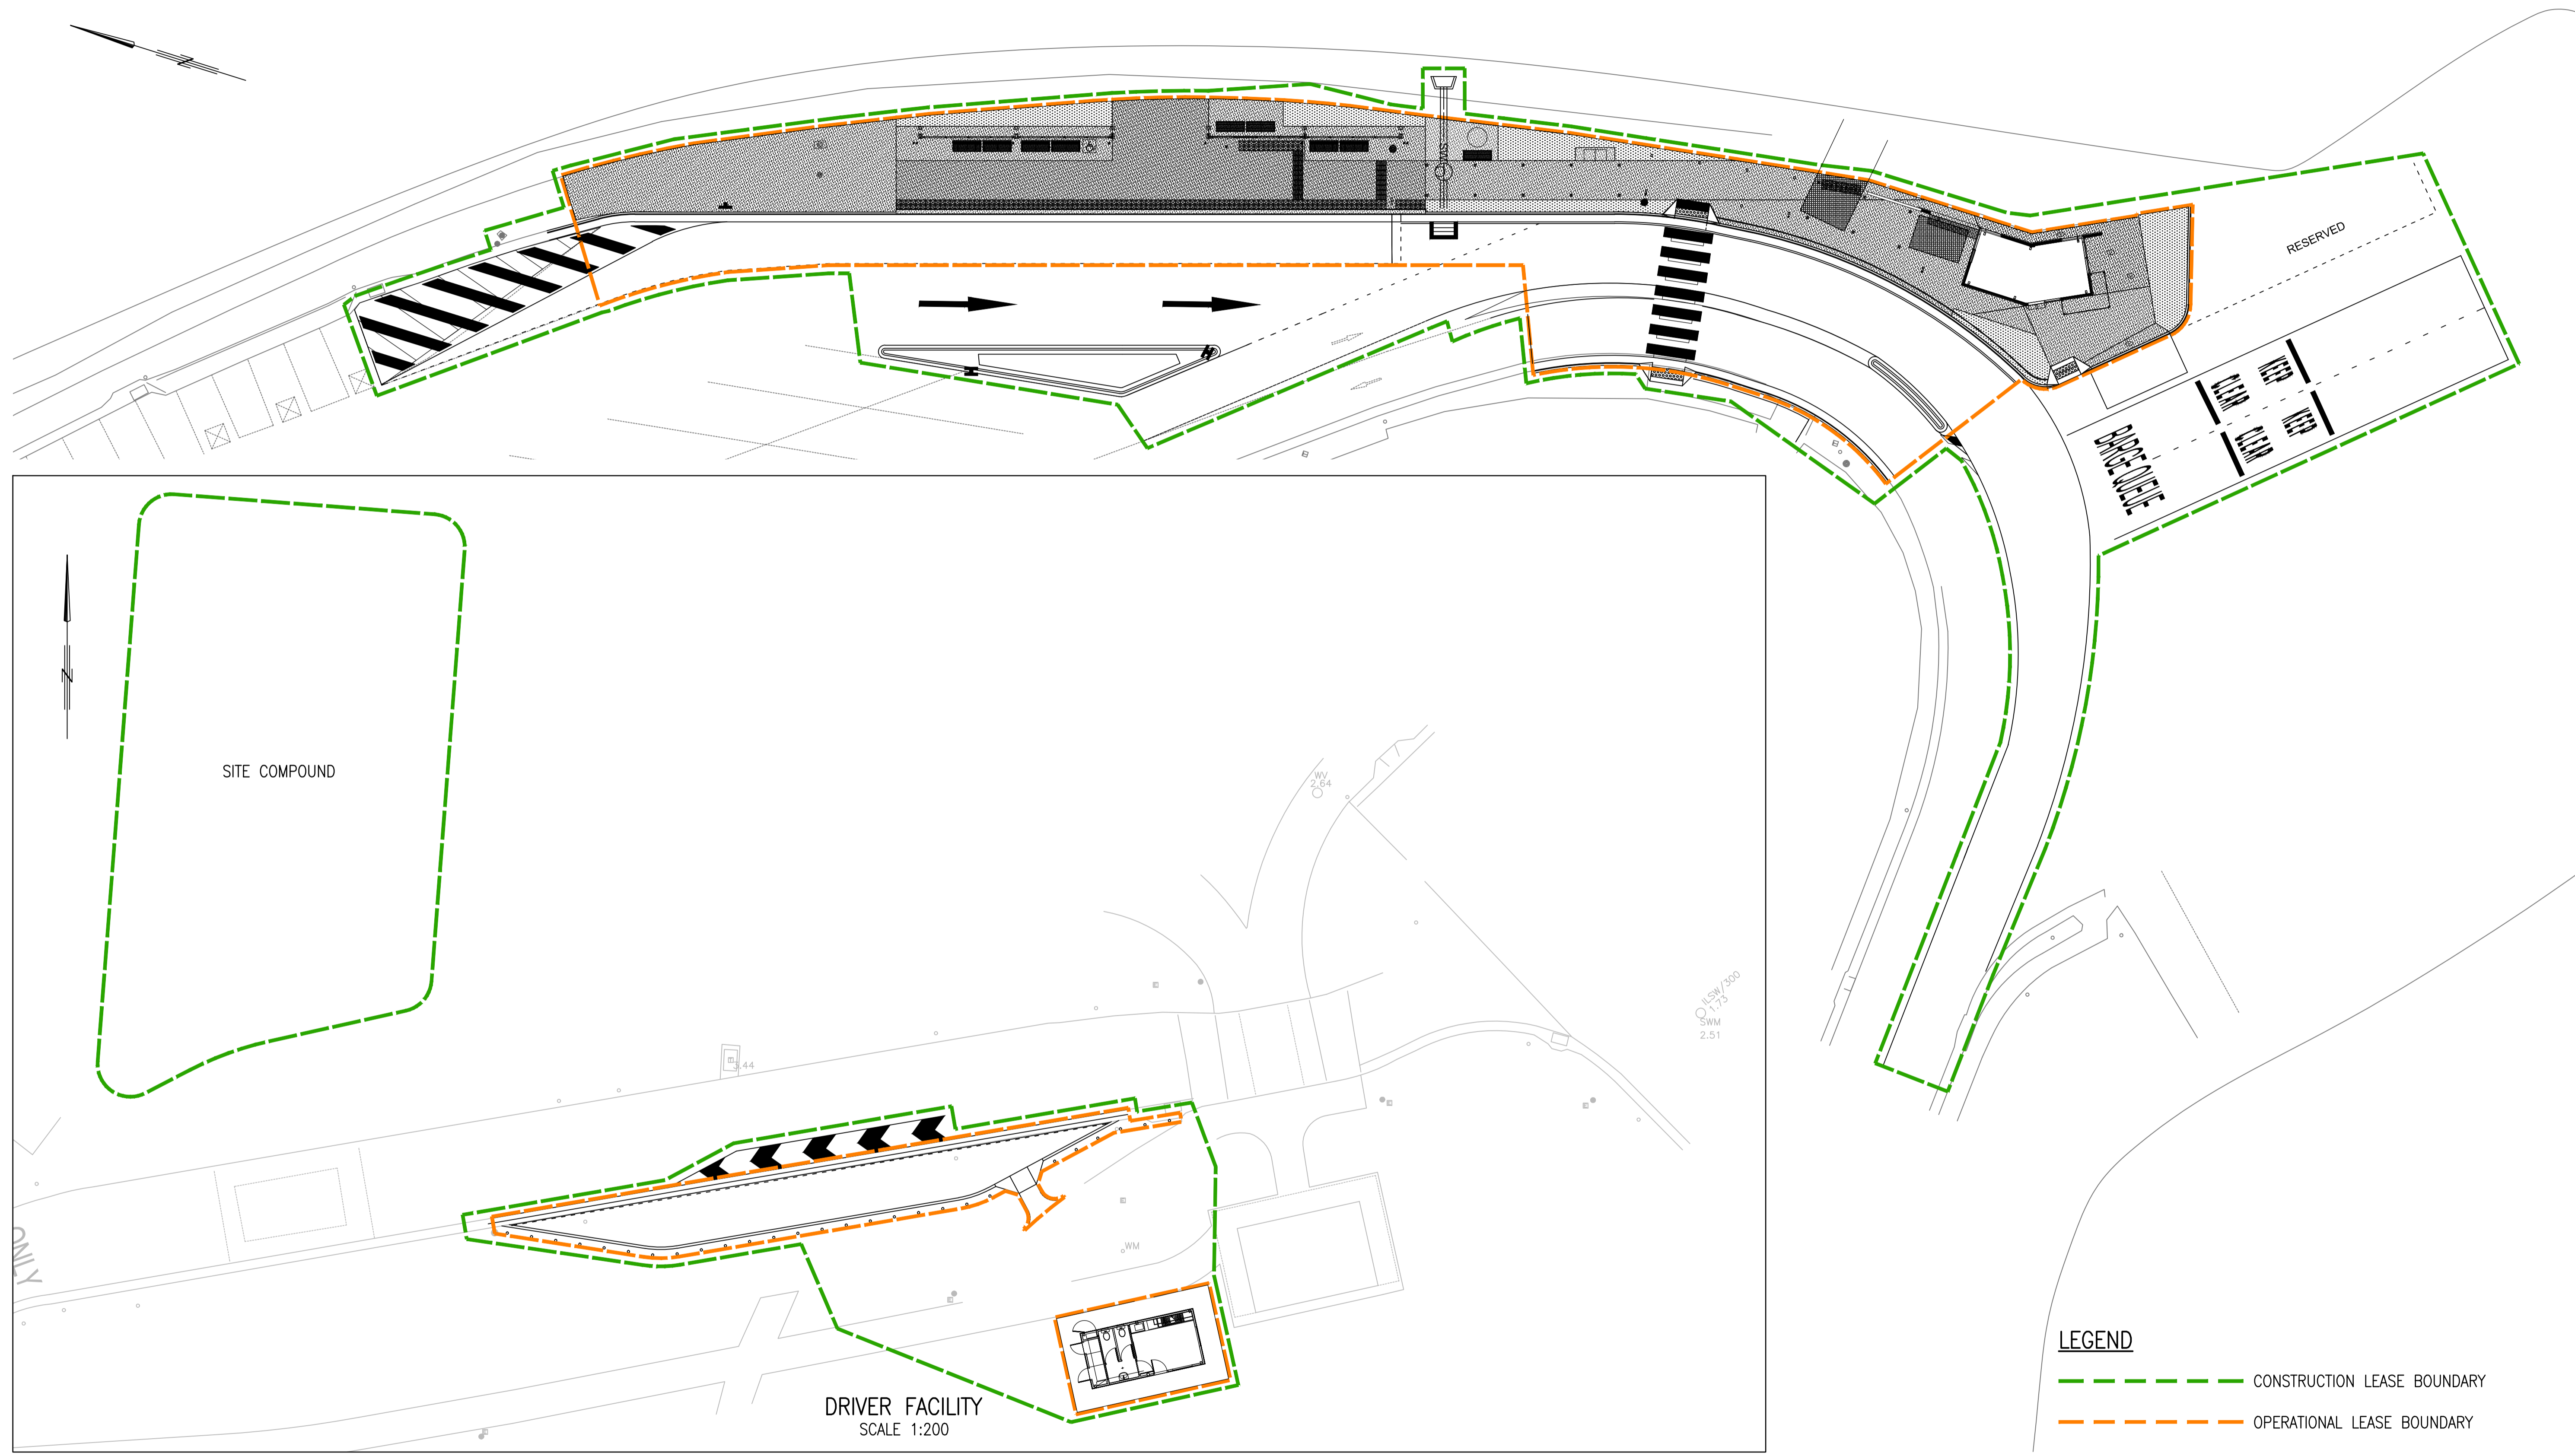

LEGEND
 --- CONSTRUCTION LEASE BOUNDARY
 --- OPERATIONAL LEASE BOUNDARY

May 10, 2013 - 5:04pm XREFS :- MRR_DETAIL_A1_Refer.dwg ; VP_BPDU-TRIMMED.dwg ; VP_BPDU.dwg ; VP_BPB.dwg ; VP_BPST.dwg ; VP_BPDE_Arch.DWG
 Last Modified :-
 CAD FILES : \\global.arup.com\australasia\BNE\Projects\223000\223257\Work\CADD\CAD\Civil\Drawings\VP_LP01.dwg

Associated Job Nos	SURVEY DATA
Auxiliary Drg Nos	REFER 534747
Height Origin	AHD
Survey Books	
Issued For Comment	09/05/13
Original Issue A1	
Revisions/Descriptions	Ref Certification Date Microfiled

Associated Job Nos	SURVEY DATA
Auxiliary Drg Nos	REFER 534747
Height Origin	AHD
Survey Books	

Scales

A1 / A3
1:200 / 1:400

0 2 4 6 8m

Dimensions shown in millimetres except where shown otherwise

VICTORIA POINT / MASTERS AVENUE

CTL CHGE

Preceding RP	Dist. to start of job (km)	From start to end of job	From end to Following RP	Following RP
-	-	-	-	-

Through Chainage from -

Drawn	BLC
Checked	TW
Designed	BLC
Verified	TW
Design Reviews (RPEQ)	
No.	Date. / /

VICTORIA POINT JETTY BUS STATION AND DRIVER FACILITY LEASE PLAN

ENGINEERING CERTIFICATION (RPEQ)				
ENG. AREA	NAME	SIGNATURE	NO.	DATE

For scheme approval status refer Drg. No. (of)

Queensland Government
Transport and Main Roads

Job No.	
Contract No.	MTR206-004/13
Drawing No.	534796 A
Series Number	of

MRR_Detail_Con (02/11)