



DRAFT ISSUE
 10 May 2013

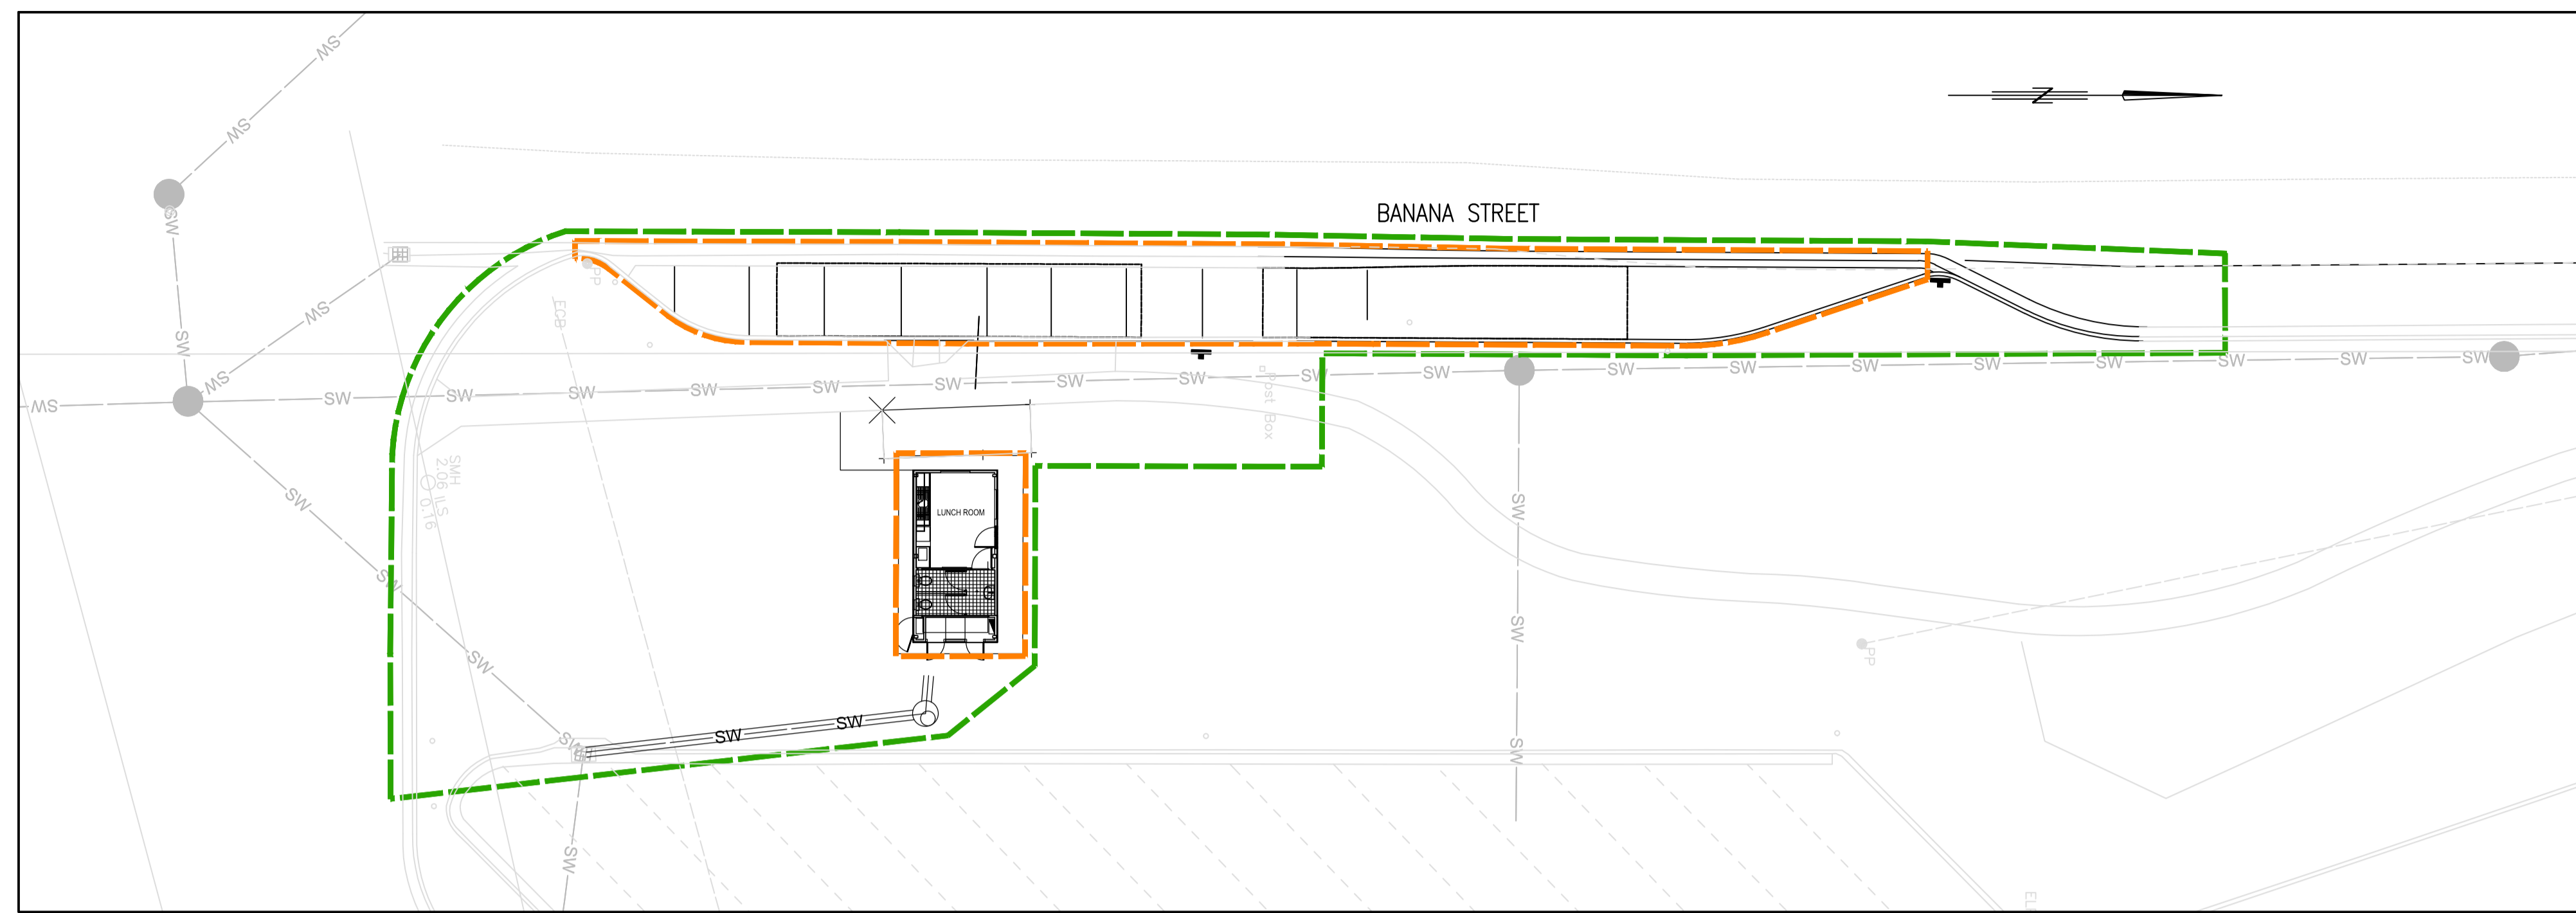

DRIVER FACILITY
 SCALE 1:200

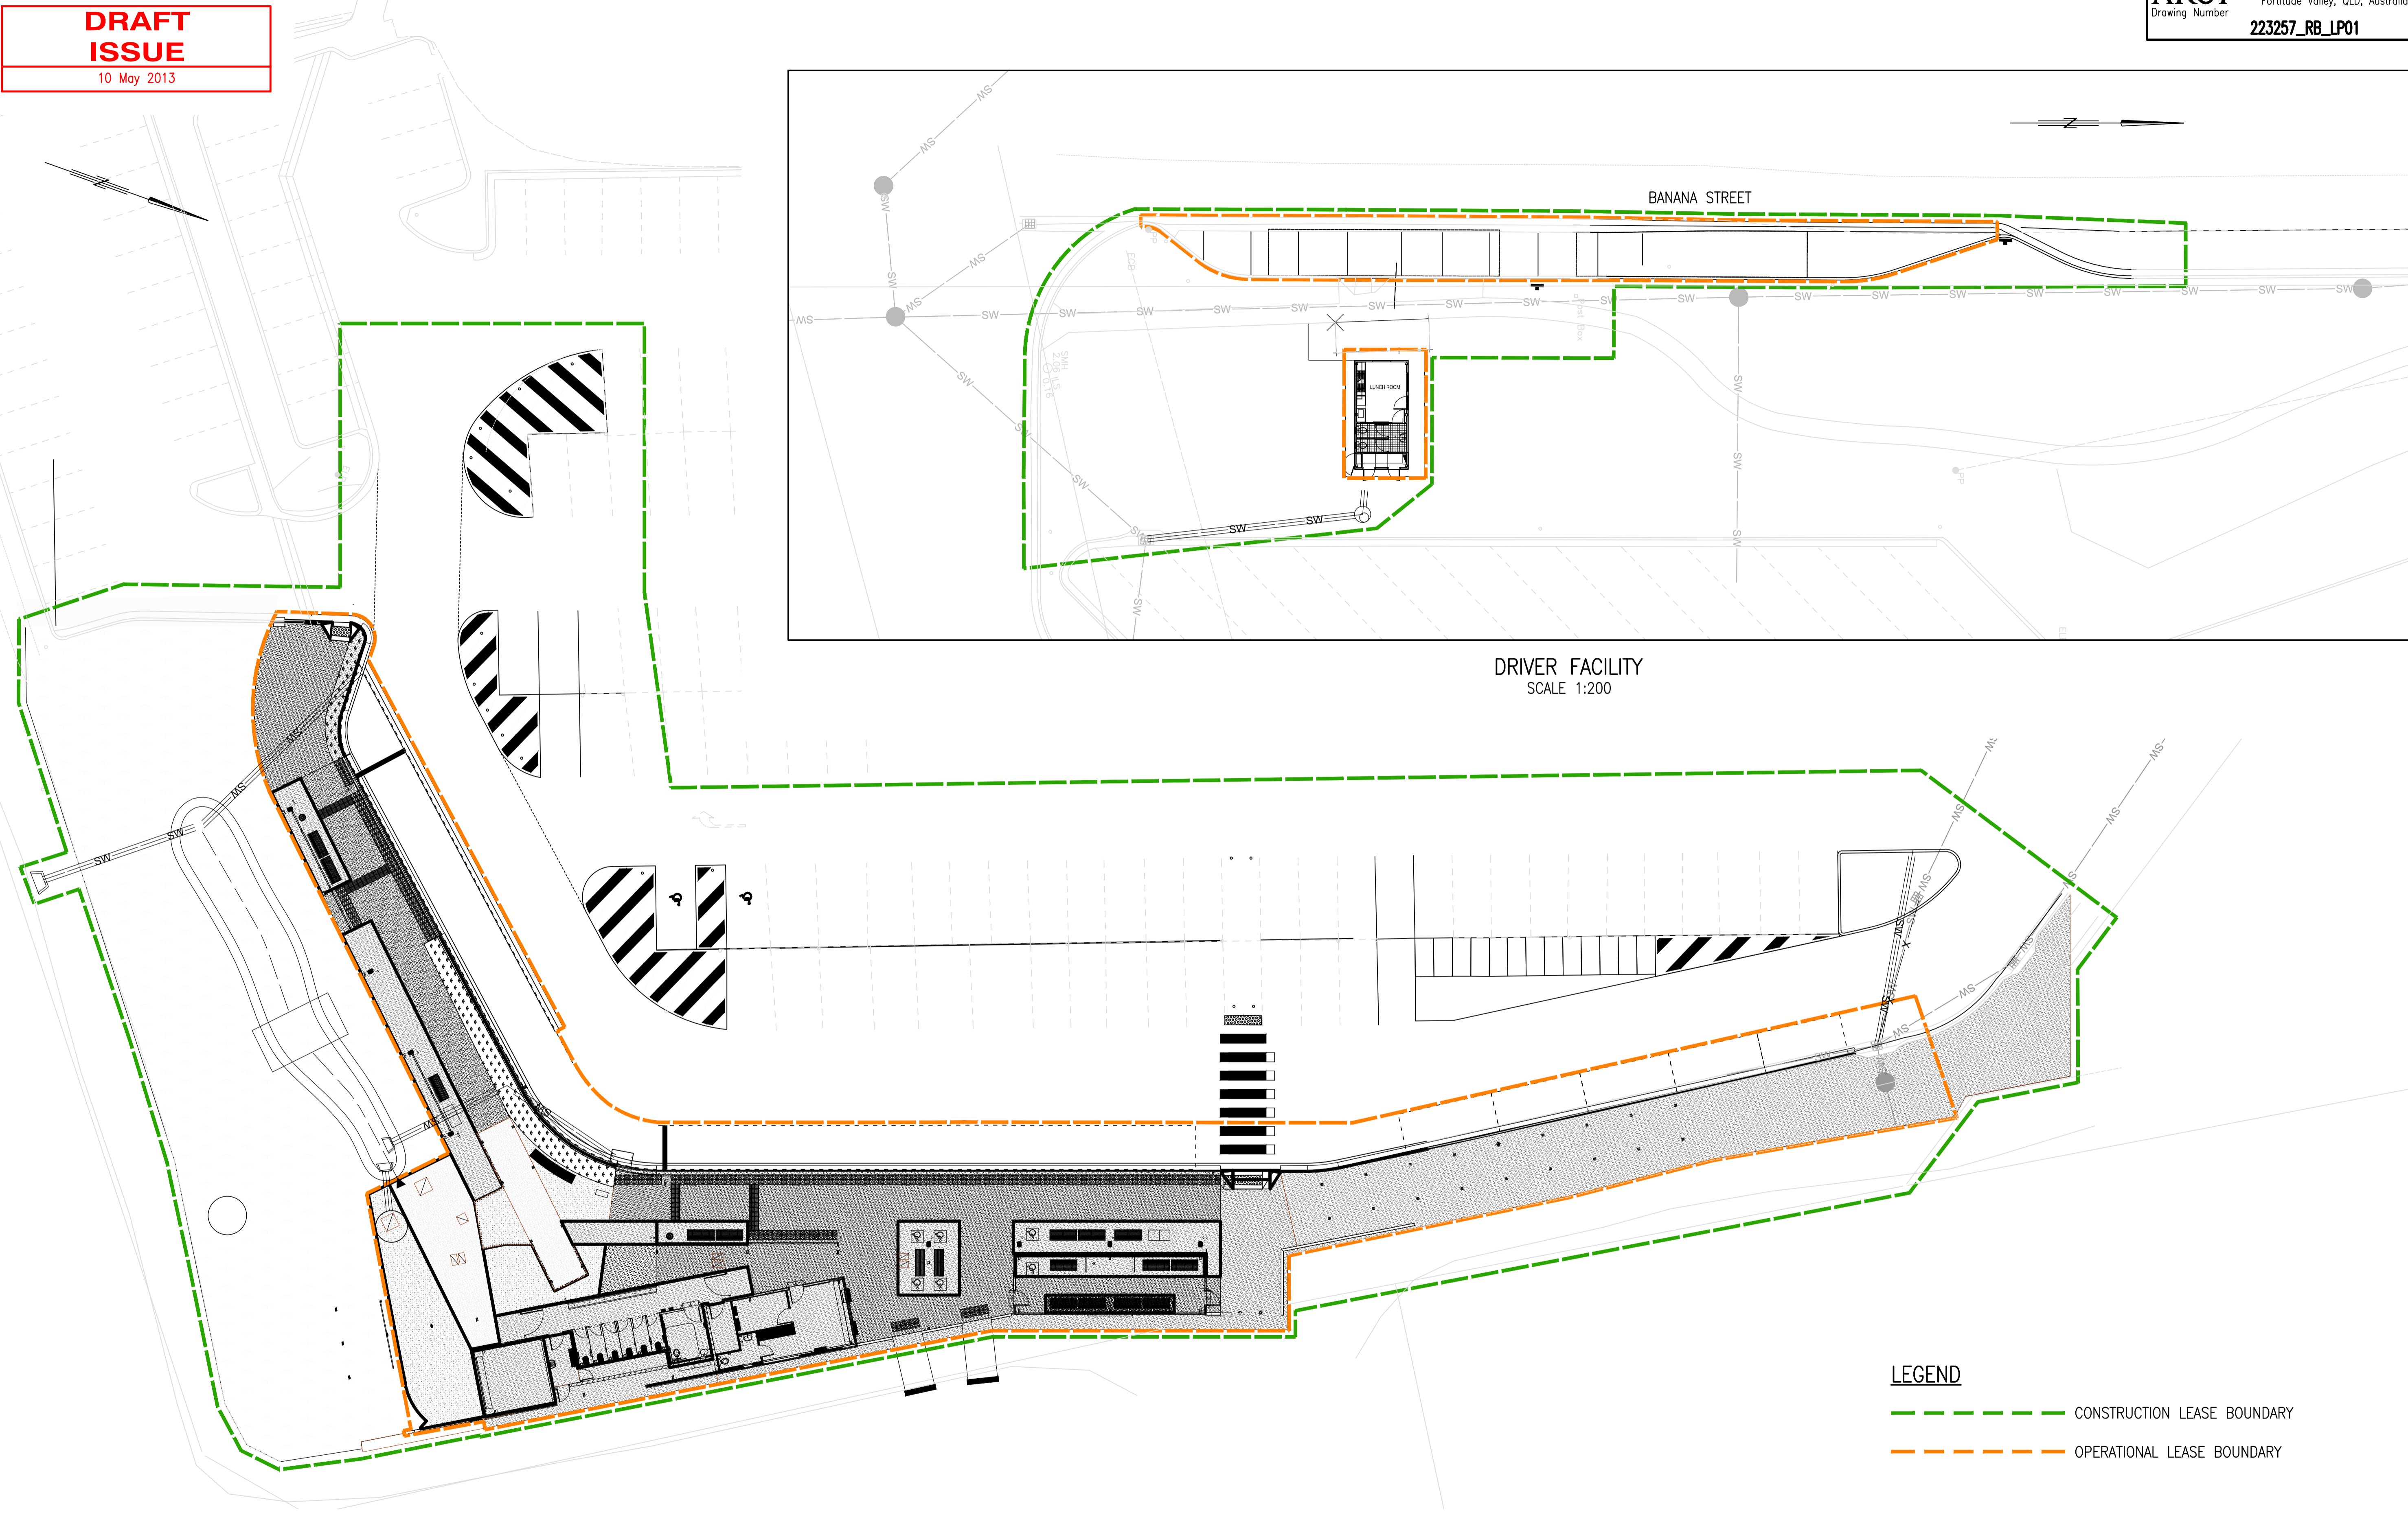

LEGEND

- - - - - CONSTRUCTION LEASE BOUNDARY
- - - - - OPERATIONAL LEASE BOUNDARY

May 10, 2013 - 5:04pm XREFS :- MRR_DETAIL_A1_Refer.dwg ; RB_BPDE.dwg ; RB_BPDE_Arch.DWG ; RB_BPSE.dwg ; RB_BPSE_E.dwg ; RB_BPPY.dwg ; RB_BPSU-TRIMMED.dwg ; RB_BPST.dwg
 Last Modified :-
 CAD FILES : \\global.arup.com\australasia\BNE\Projects\223000\223257\Work\CADD\CAD\Civil\Drawings\RB_LP01.dwg

Associated Job Nos	SURVEY DATA
Auxiliary Drg Nos	REFER 534619
Height Origin	AHD
Survey Books	
Issued For Comment	09/05/13
Original Issue A1	
Revisions/Descriptions	Ref Certification Date Microfiled

Scales	
A1 / A3	0 2 4 6 8m
1:200 / 1:400	
Dimensions shown in metres except where shown otherwise	

REDLAND BAY MARINA / WEINAM CREEK				
<i>CTL CHGE</i>				
Reference Points				
Preceding RP	Dist. to start of job (km)	From start to end of job	From end to Following RP	Following RP
-	-	-	-	-
Through Chainage from -				
Drawn	BLC	Checked	TW	Designed
Verified	TW	Design Reviews (RPEQ)		
No.	Date. / /			

REDLAND BAY MARINA BUS STATION AND DRIVER FACILITY LEASE PLAN				
ENGINEERING CERTIFICATION (RPEQ)				
ENG. AREA	NAME	SIGNATURE	NO.	DATE

Queensland Government	
Transport and Main Roads	
Job No.	MTR206-003/13
Contract No.	534676
Drawing No.	A
Series Number	of
MRR_Detail_Con (02/11)	

For scheme approval status refer Drg. No. (of)